
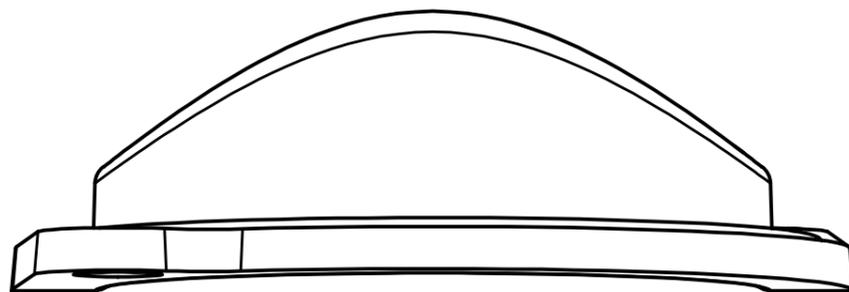
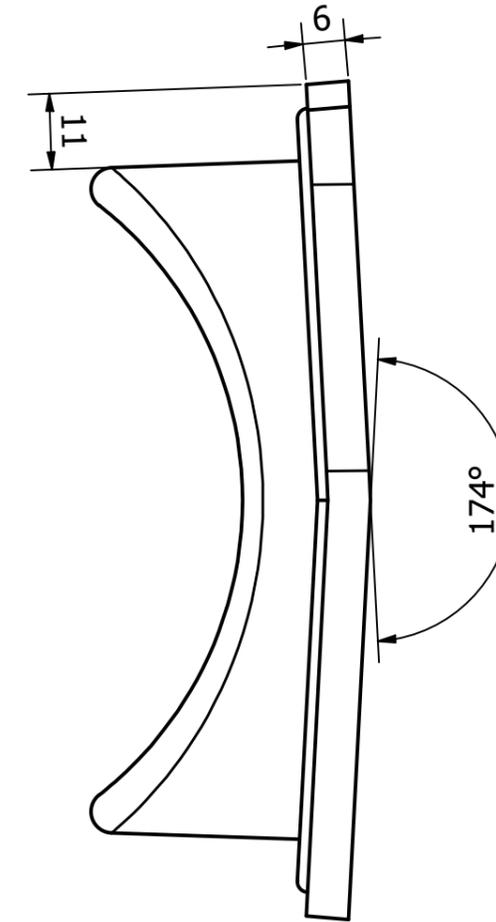


DO NOT COPY
 THIS DRAWING IS FOR REFERENCE ONLY
 PLEASE RETURN TO PRODUCT DEVELOPMENT
 OR DESTROY

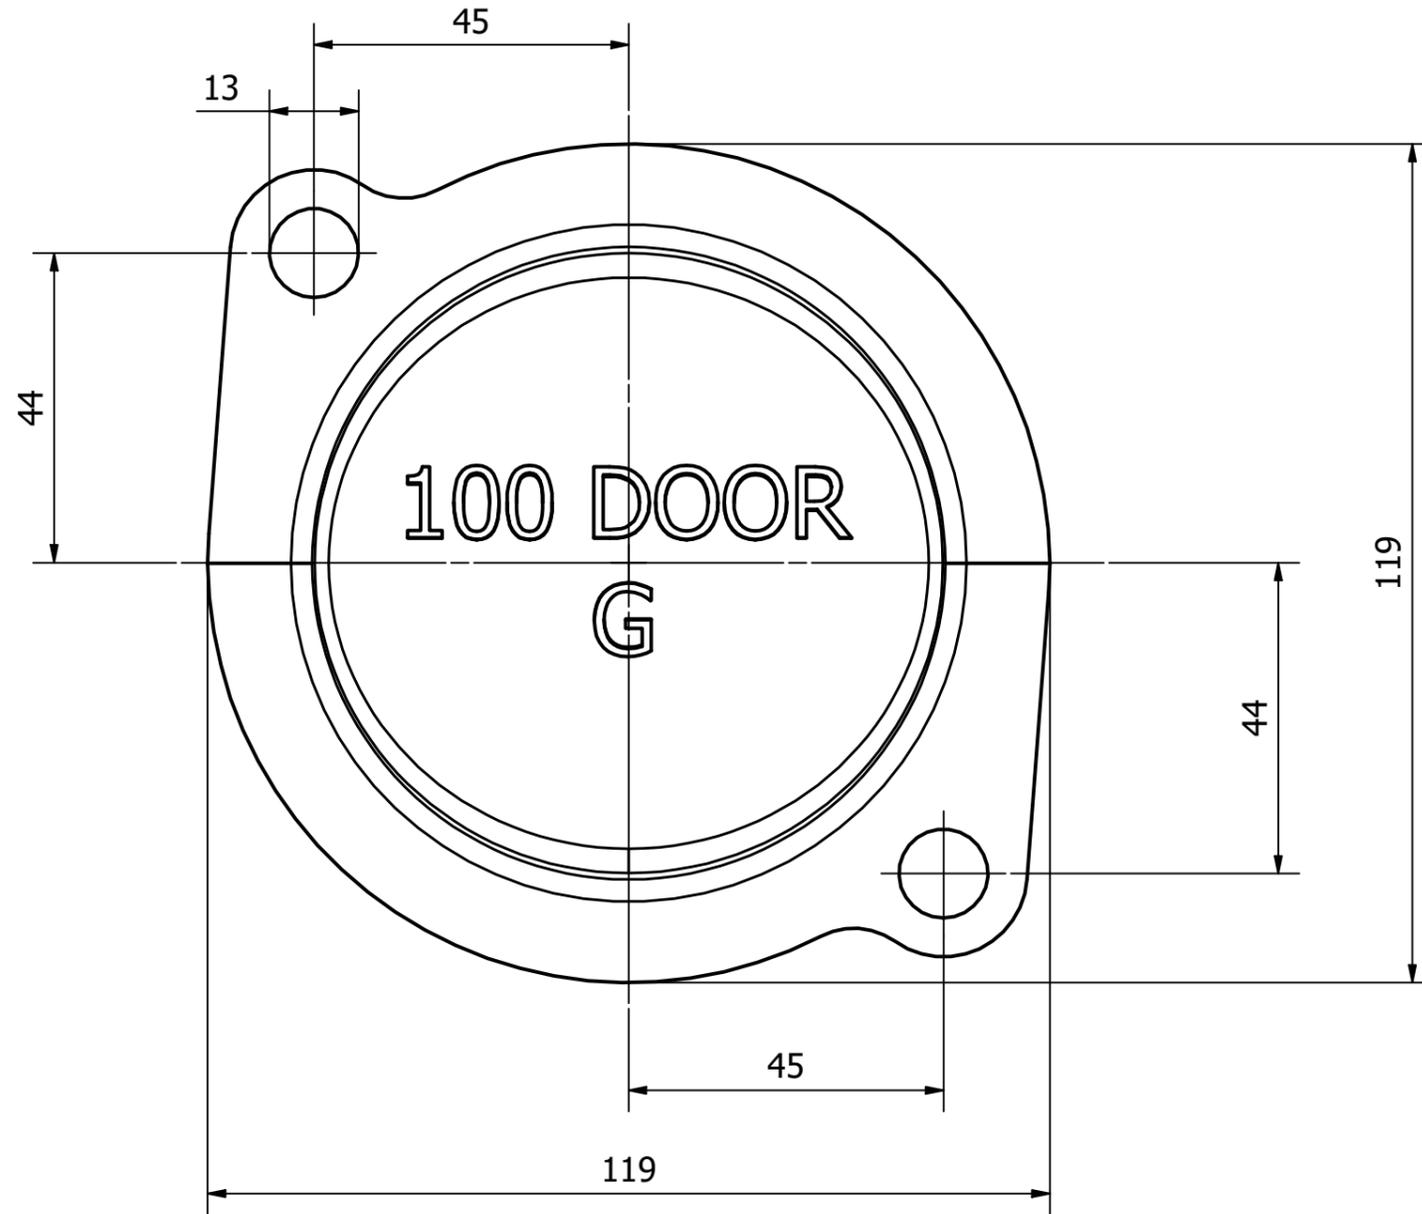

REV	MODIFIED BY:	REV DATE:	APPROVED BY:	REVISION NOTE:				
				DATES	NAME	SHEET	MATERIAL	WEIGHT (KG)
	DESIGNED BY:	13/08/2021	A. MORRIS			1 / 1	GREY IRON G150	0.52 kg
	APPROVED BY:	13/08/2021	M. HASSALL					
SCALE:		SOIL & DRAIN BUSINESS UNIT						
N-T-S		ENSIGN SOIL AND DRAIN						
A3		Ø100						
		ACCESS DOOR						
 SAINT-GOBAIN Telford Works, Holyhead Rd, Ketley, Telford, TF1 5AD Tel: +44 (0)1952 262 561 Email: andrew.morris1@pam.com		SOIL & DRAIN PRODUCT DEVELOPMENT CONCEPT DESIGN			PRODUCT DRAWING DRAWING NO: 192700 REV: R0			