

Backside against facade

Sideview

Front

Topside with Plannja Sheet Metal RAL?

Seal with soft joint against facade





Water drainage frontside

When mounting unfasten ceiling.
Standard ceiling white aluminum 0502Y

RITAD AV Eddie	2016-08-12	DESIGN TAK ®		
GODKÄND AV		TITEL		
TOLERANSER ± 2MM		Måttskiss Rainbow Small 1,4		
SKALA 1:10				
		STORLEK A3	DWG NUMMER Rainbow Small 1.4	VERSION 1:2
		Sheet 1 of 2		

Backside against facade

Sideview

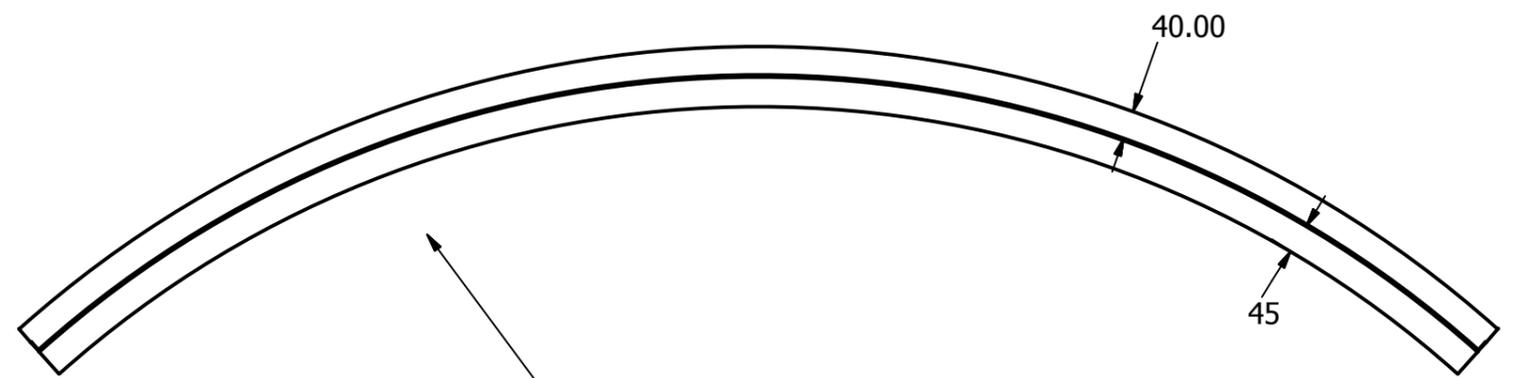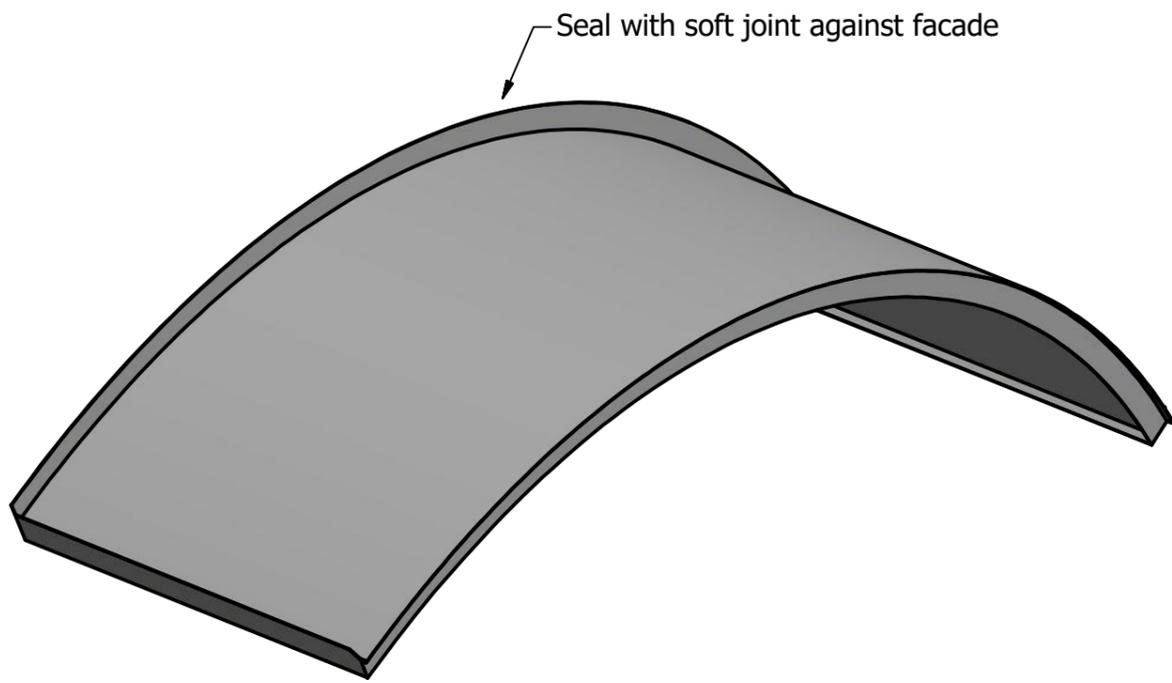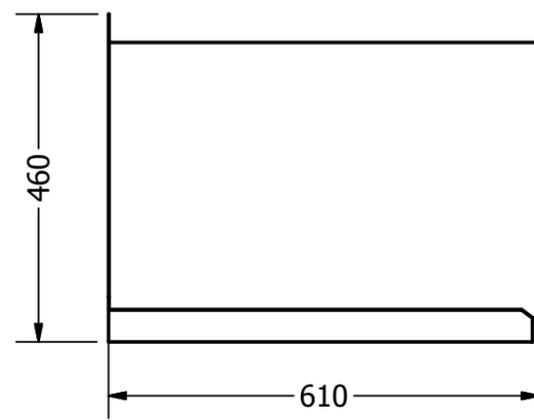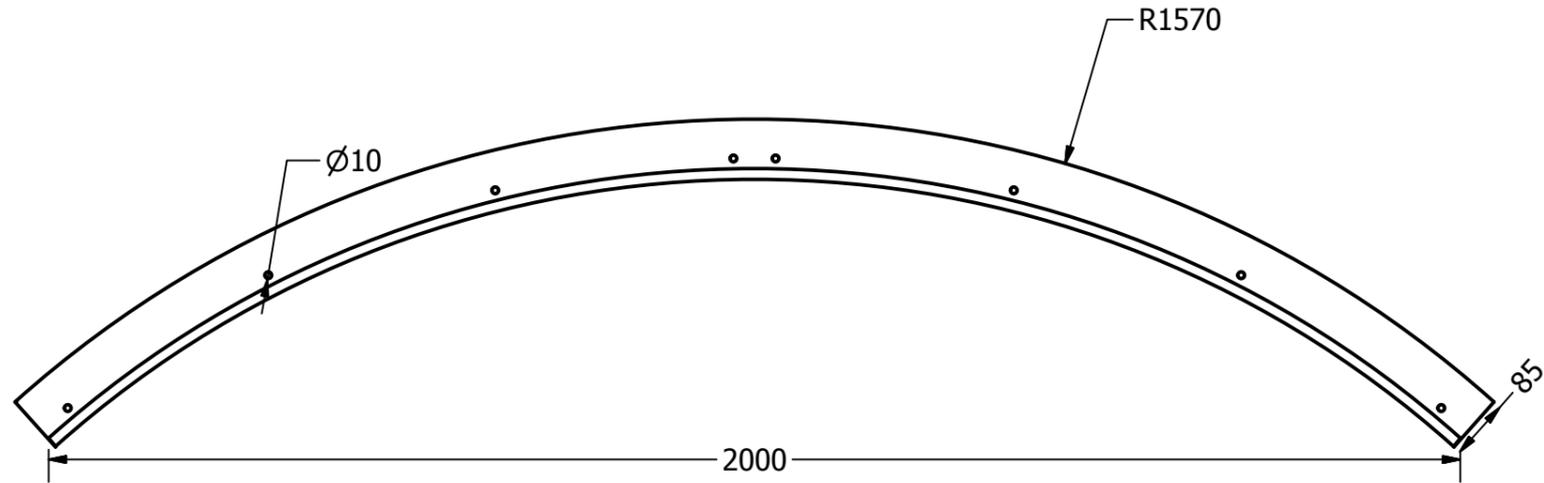

Water drainage frontside

RITAD AV Eddie	2016-08-12	DESIGN TAK[®]		
GODKÄND AV		TITEL		
TOLERANSER ± 2MM		Måttskiss Rainbow Small 2.0		
SKALA 1:10		STORLEK	DWG NUMMER	VERSION
Tilverkas enligt: SS-EN:1090 EXC-2		A3	Rainbow Small 2.0	1:3
ISO 10042:2005		Sheet 2 of 2		
Kvalitetsnivå C				